



PRINTED: 4/13/2011 @ 3:38PM

FILE NAME: L:\Whitestown\Whitestown Details - 120409\Details 2011\SHEET_12-LIFT-STATION-SITE.dwg

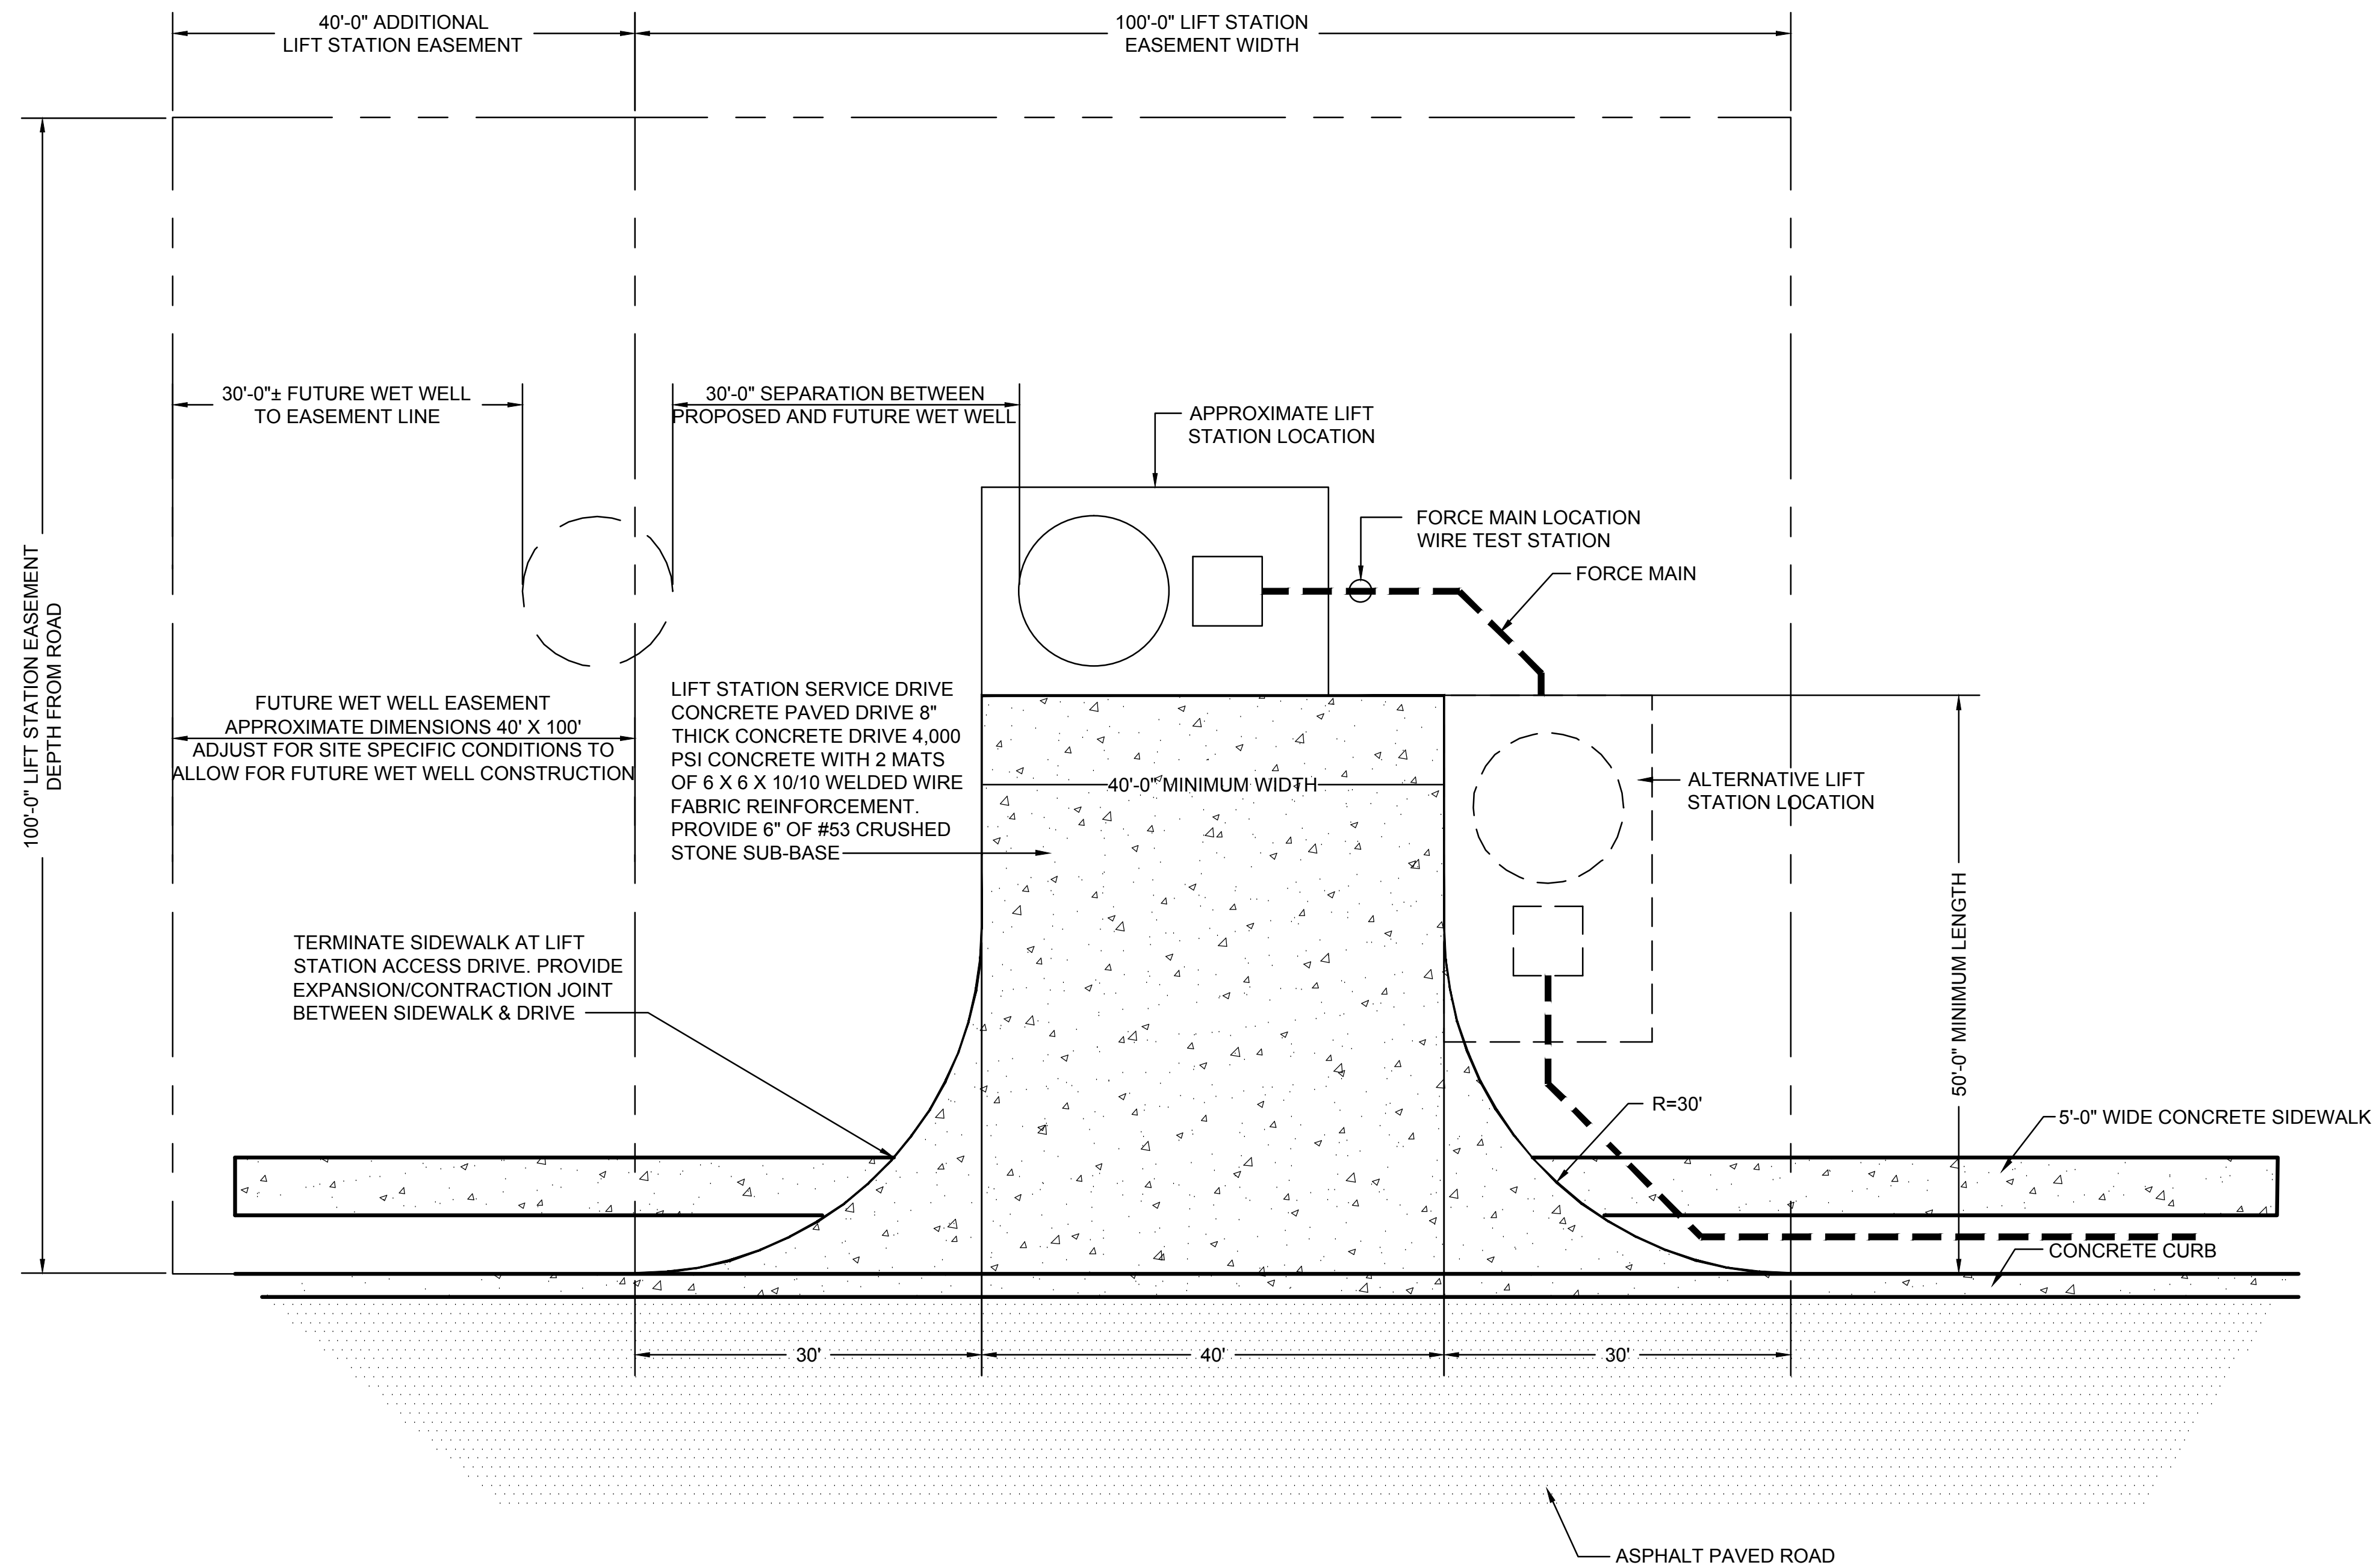

LIFT STATION SITE LAYOUT

SCALE: 1"=10'-0"

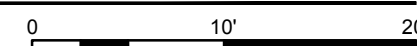

TOWN OF WHITESTOWN LIFT STATION LAYOUT

REVISIONS		DATE	BY
NO.	DESCRIPTION		

DATE: _____

SCALE: 1"=10'

SHEET NO.